



THIS DOCUMENT IS A PART OF A CONTRACT FOR THE CONSTRUCTION OF THE USER AND IS NOT AN INSTRUMENT OF SERVICE. IT IS THE PROPERTY OF KLEINSCHMIDT AND SHALL REMAIN THE PROPERTY OF KLEINSCHMIDT. IT IS NOT TO BE REPRODUCED OR TRANSMITTED IN ANY FORM OR BY ANY MEANS, ELECTRONIC OR MECHANICAL, INCLUDING PHOTOCOPYING, RECORDING, OR BY ANY INFORMATION STORAGE AND RETRIEVAL SYSTEM, WITHOUT THE EXPRESS WRITTEN PERMISSION OF KLEINSCHMIDT.

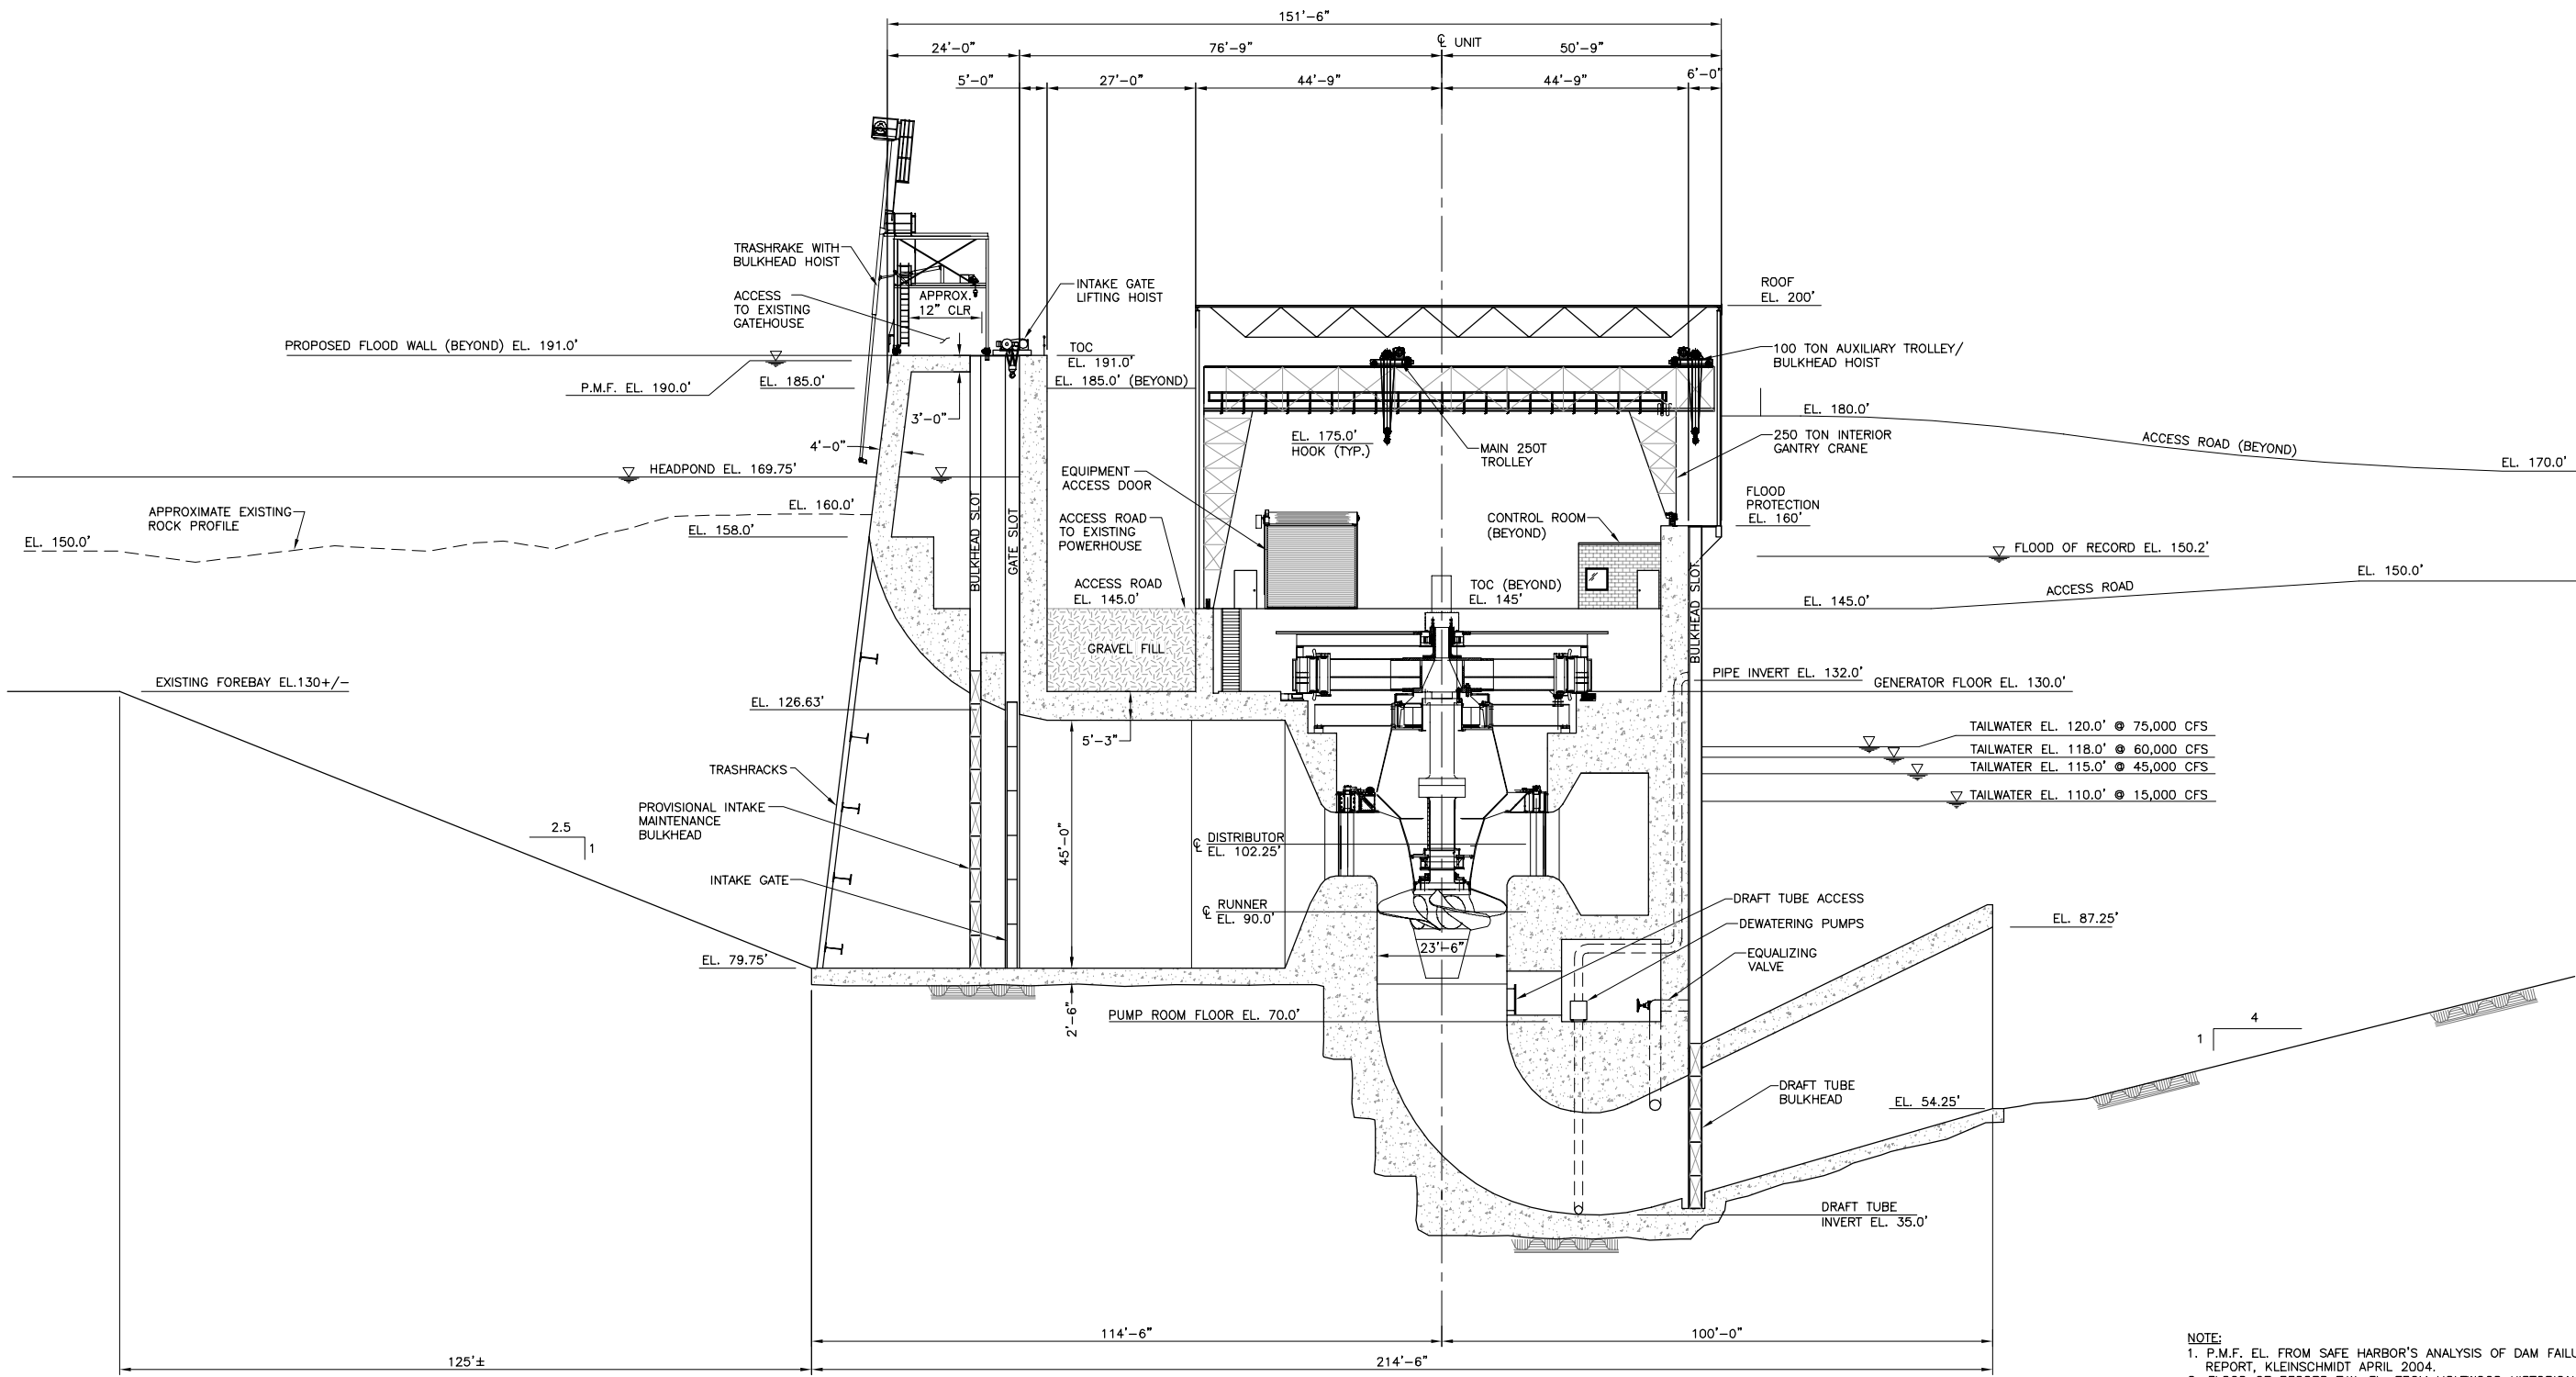

SECTION A
PA1
1/16" = 1'-0"

- NOTE:
1. P.M.F. EL. FROM SAFE HARBOR'S ANALYSIS OF DAM FAILURE REPORT, KLEINSCHMIDT APRIL 2004.
 2. FLOOD OF RECORD T.W. EL. FROM HOLTWOOD HISTORICAL GAGE PHOTOGRAPH.

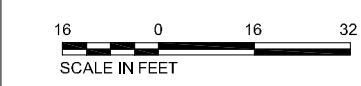

Scale:	AS SHOWN	PPL GENERATION, LLC ALLENTOWN, PA	PROGRESS PRINT
Project No.:	565-014	HOLTWOOD EXPANSION PROJECT	
Auto-Cad Release:	2005	PROPOSED NEW POWERHOUSE LONGITUDINAL SECTION	PA-5
File Name:	565-014 PA-5.dwg	Kleinschmidt Energy & Water Resource Consultants	
Design By:	MLD	75 Main St., P.O. Box 576 Pittsfield, Maine 04967 Telephone: (207) 487-3328 Fax: (207) 487-3124 www.KleinschmidtUSA.com	
Drawn By:	PJ		
Checked By:	TLK		
Date Revised:	1-23-06		
No.:	Revision	Date	

J:\565\020 Drawings\WORKING DRAWINGS\565-014 PA-5.dwg