



Appendix 12

South Milton Hydroelectric Project Recreational Access Map

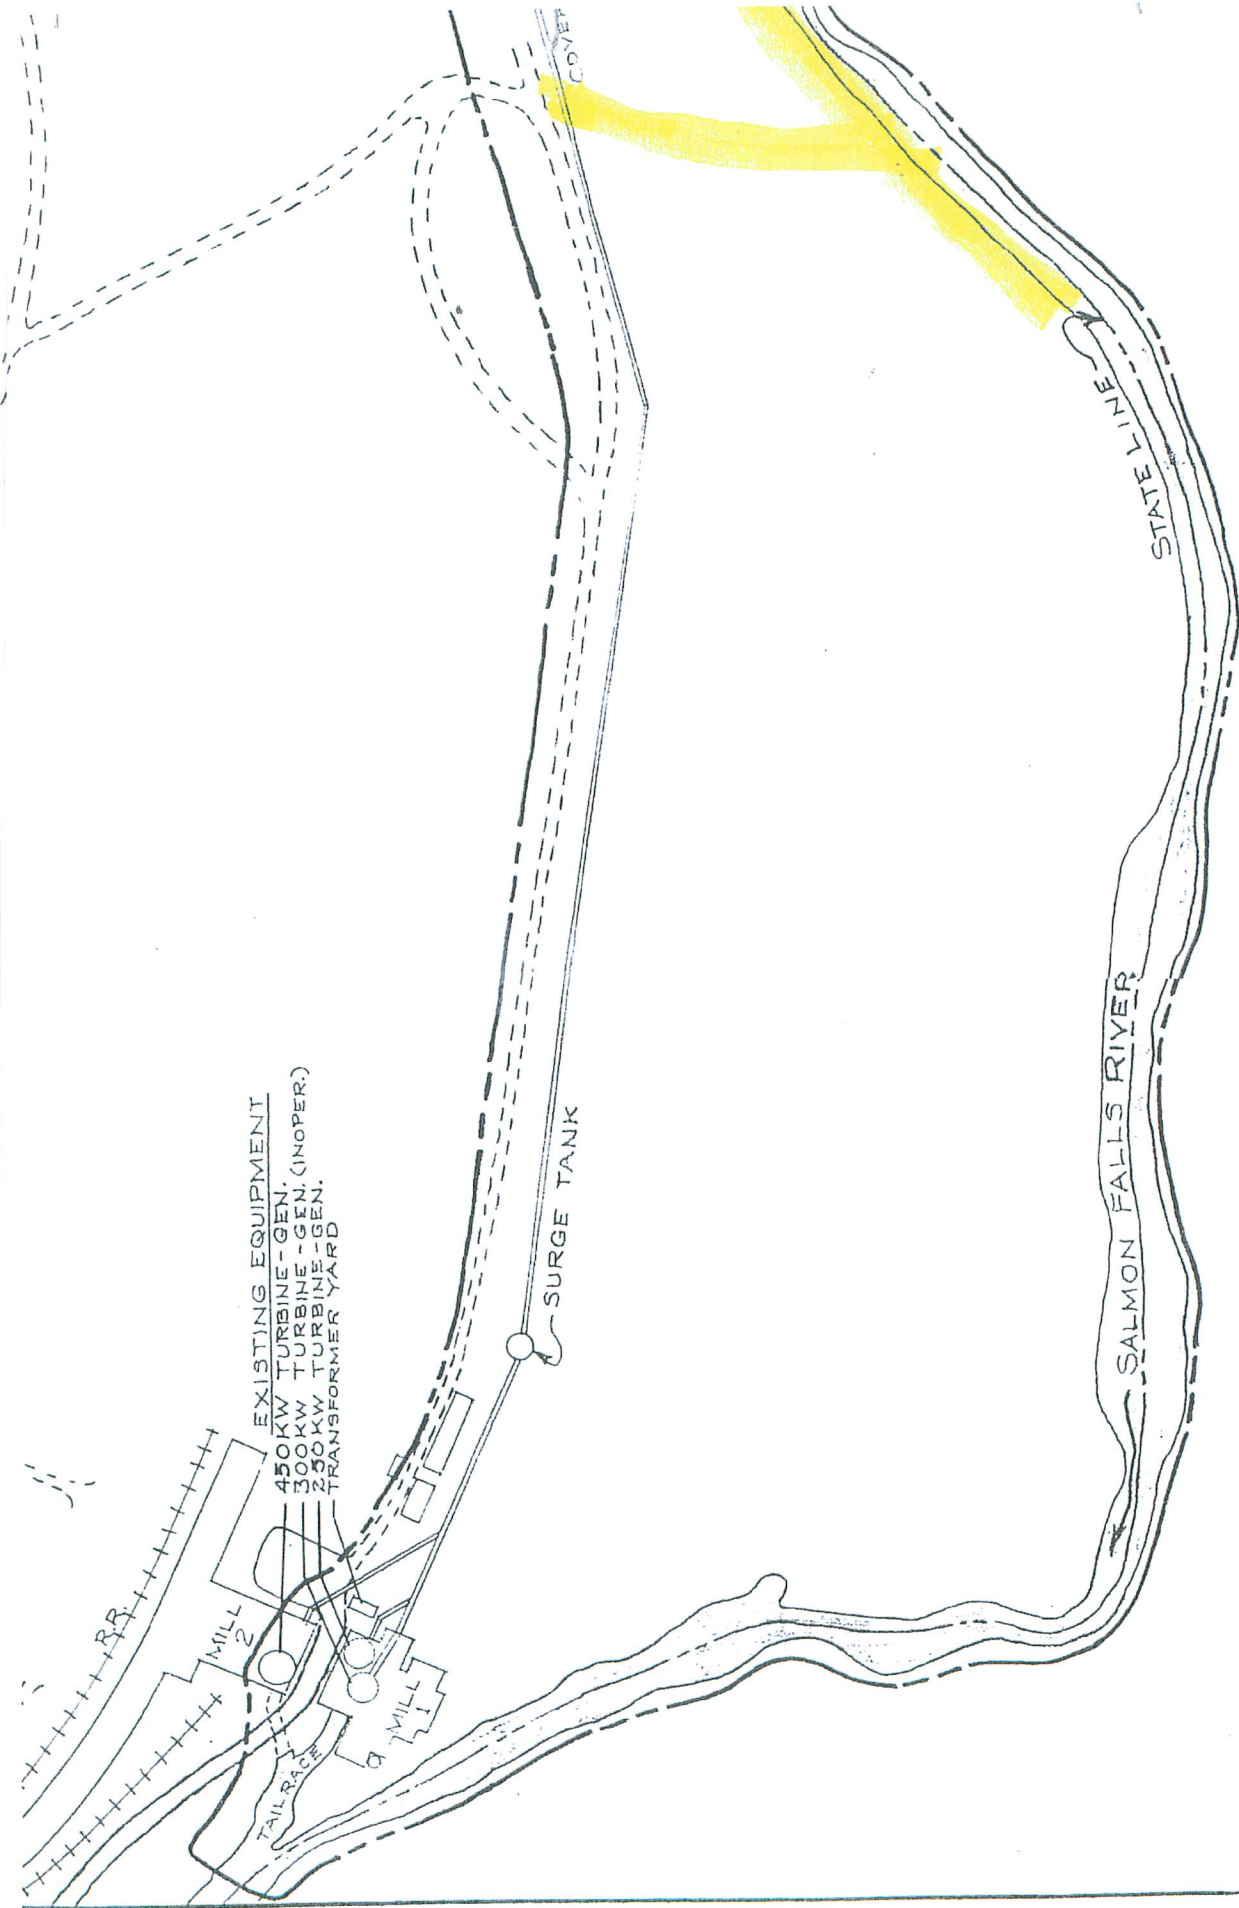

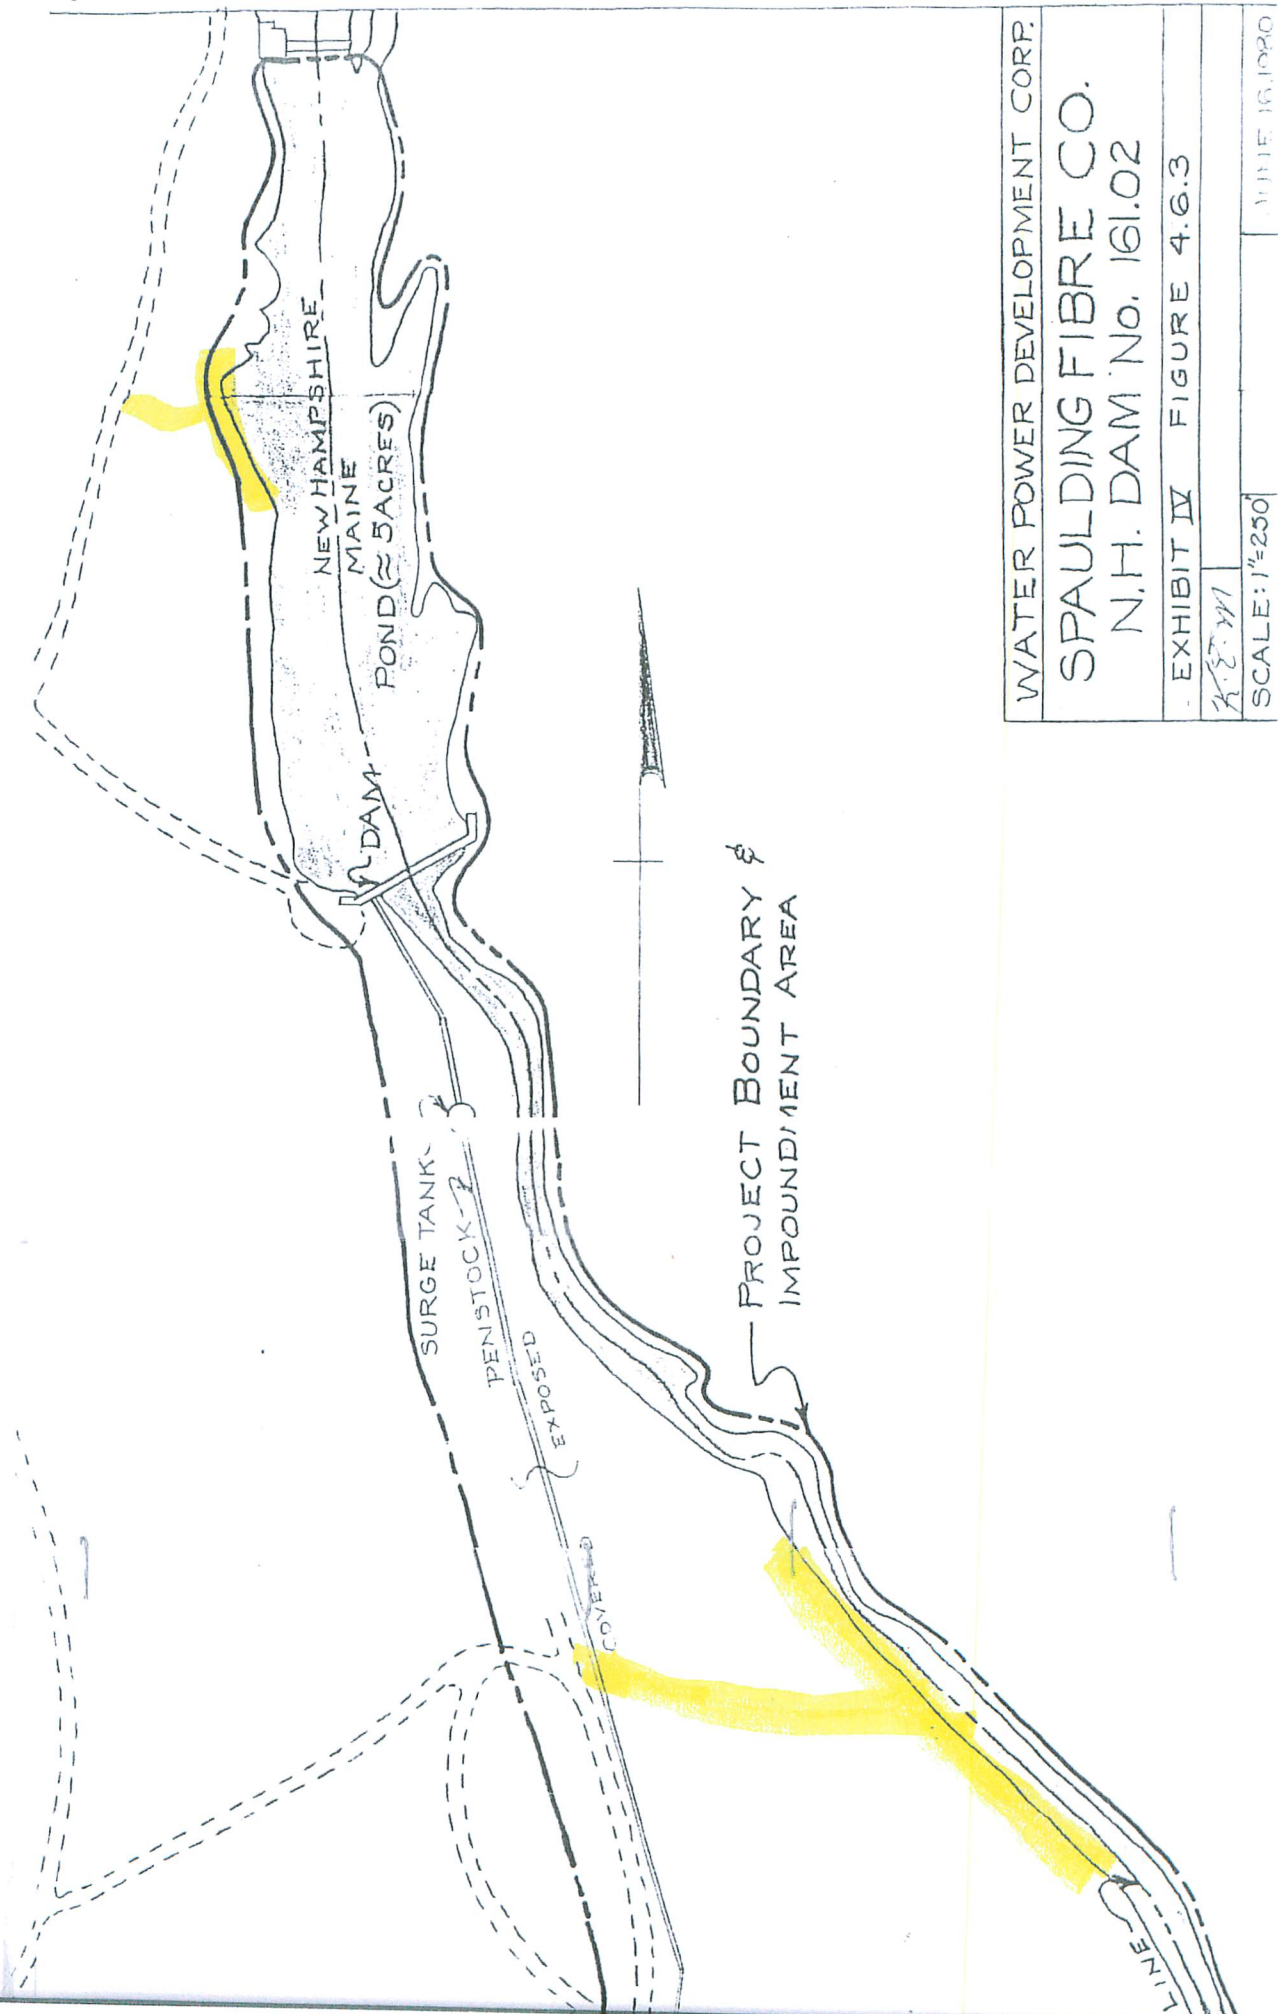

WATER POWER DEVELOPMENT CORP.
 SPAULDING FIBRE CO.
 N.H. DAM No. 161.02
 EXHIBIT IV FIGURE 4.6.3
 K.E.M.
 SCALE: 1"=250' | JUNE 16, 1920