



Low Impact Hydropower Institute Certification Questionnaire
Mahoning Creek Hydroelectric Project
Description of Facility – Project Maps

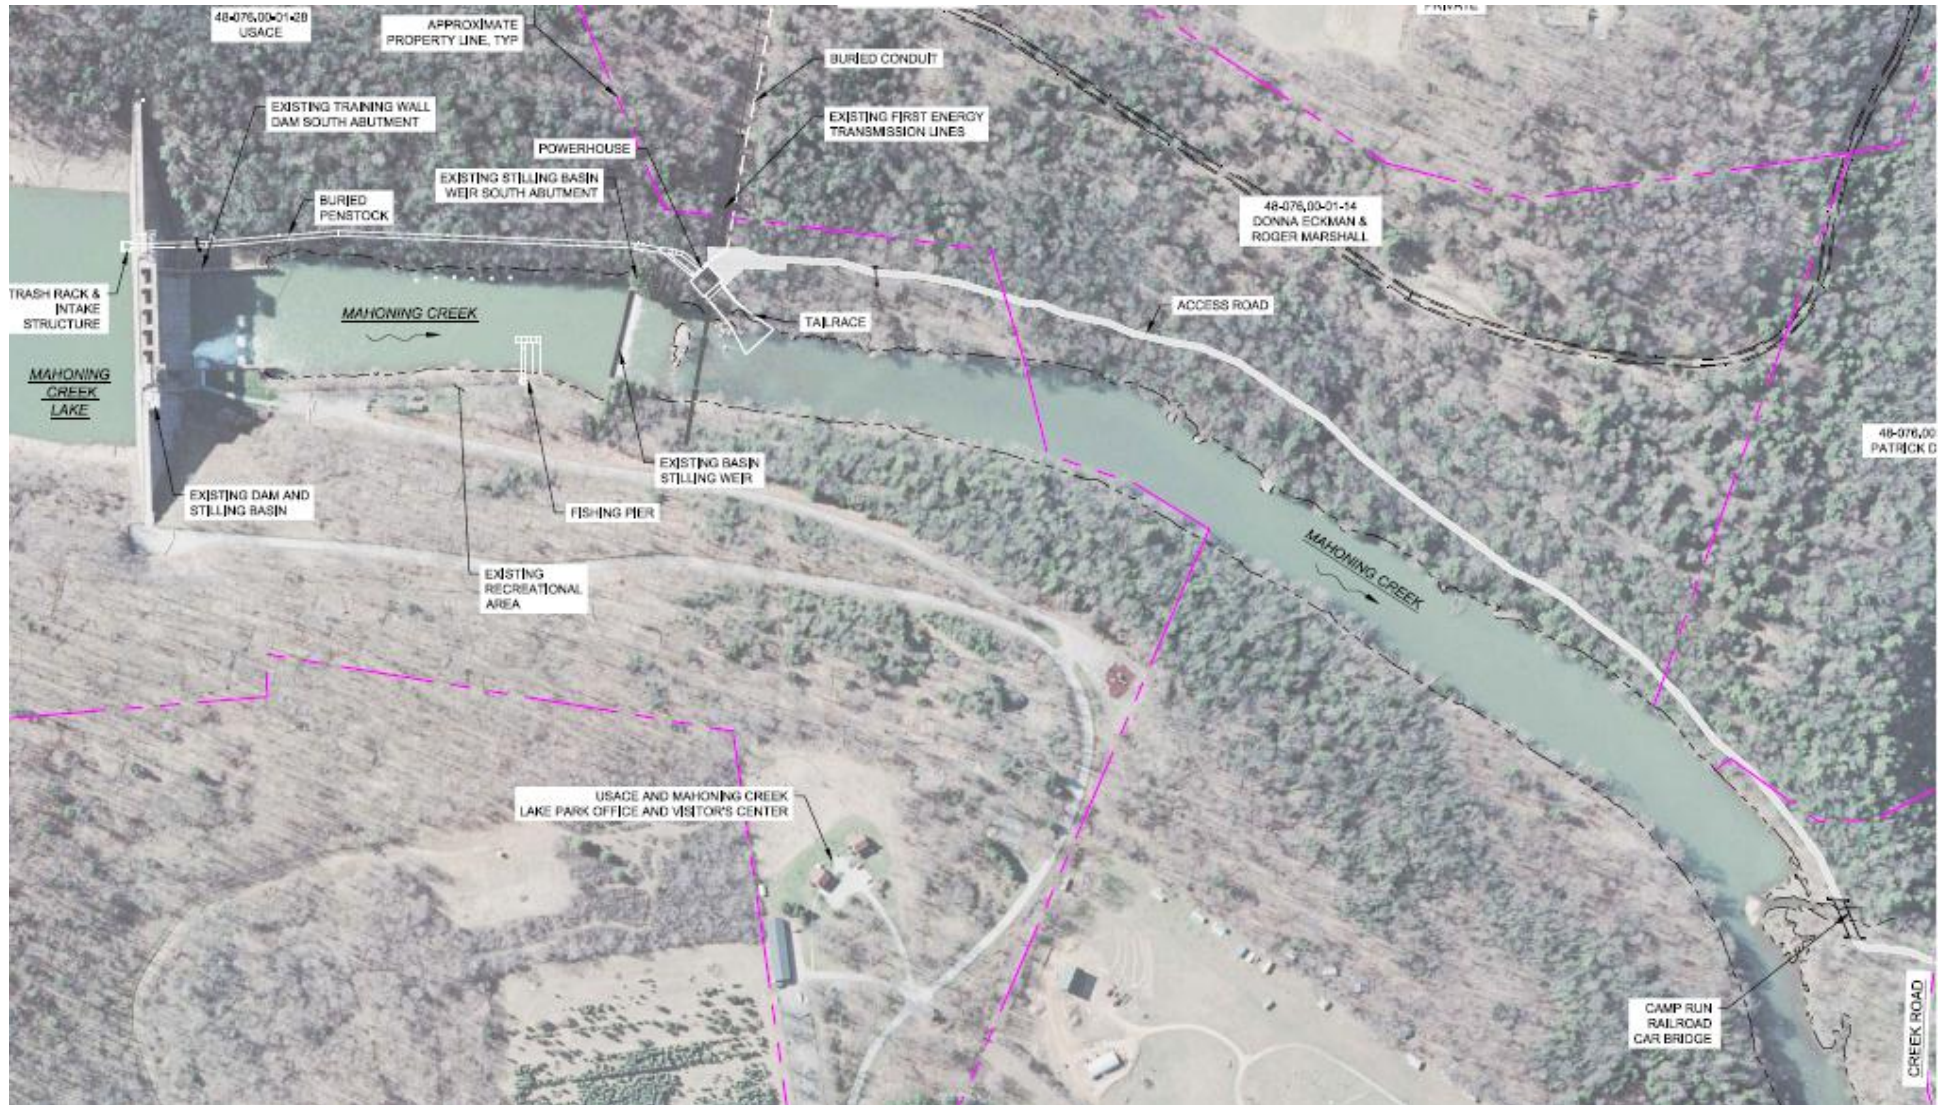

Low Impact Hydropower Institute Certification Questionnaire
Mahoning Creek Hydroelectric Project
Description of Facility – Project Maps

Mahoning Creek Project Layout

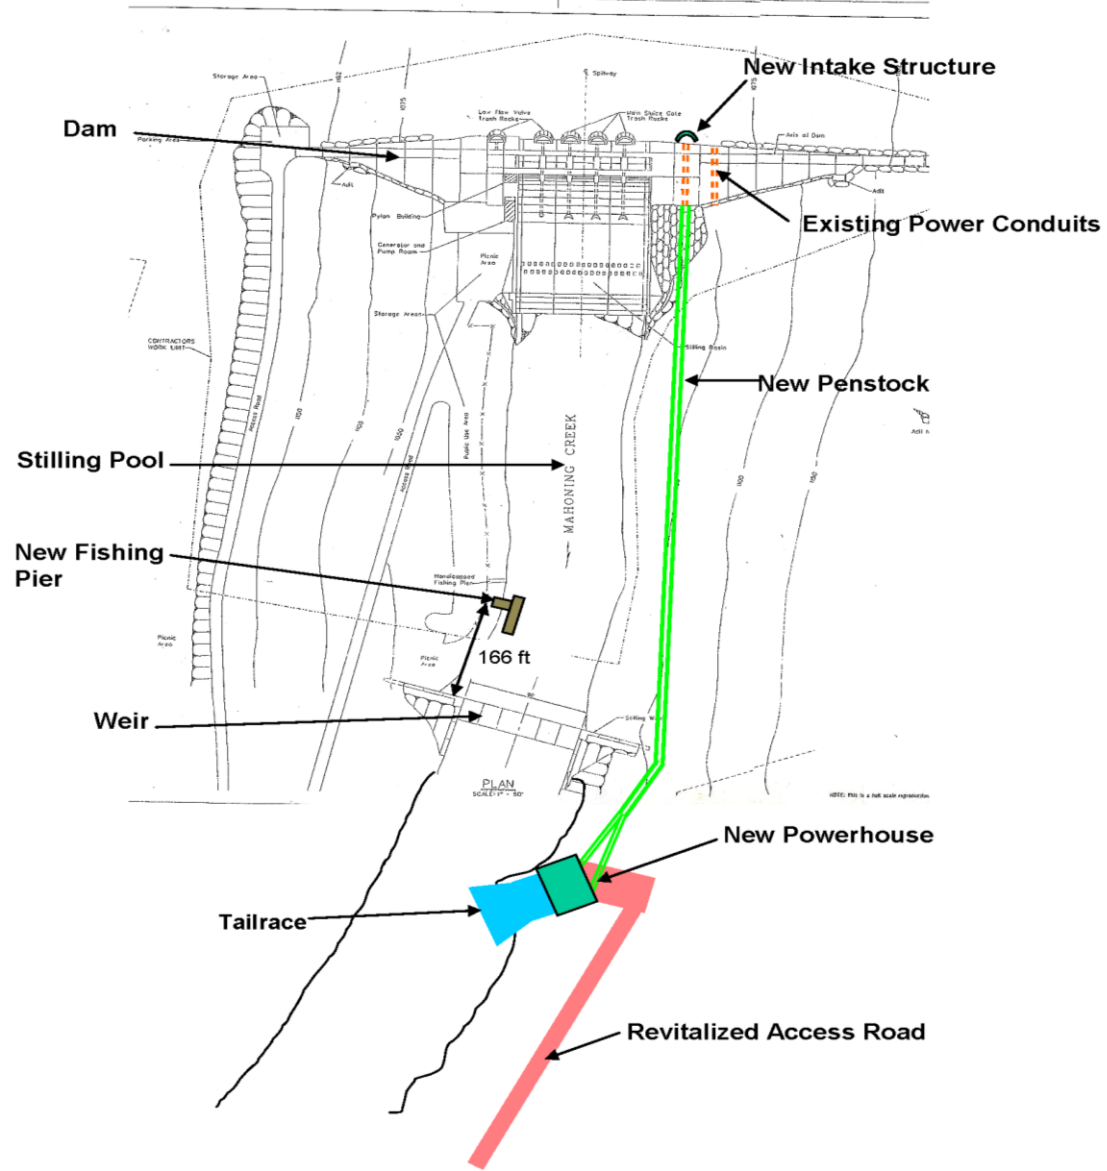


Low Impact Hydropower Institute Certification Questionnaire
 Mahoning Creek Hydroelectric Project
 Description of Facility – Project Maps

MAHONING CREEK HYDROELECTRIC COMPANY, LLC

MAHONING CREEK HYDROELECTRIC PROJECT


MAHONING CREEK

ARMSTRONG COUNTY, PA

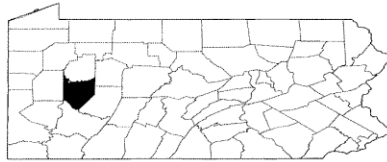


ARMSTRONG COUNTY, PA
 NOT TO SCALE

PROJECT LOCATION

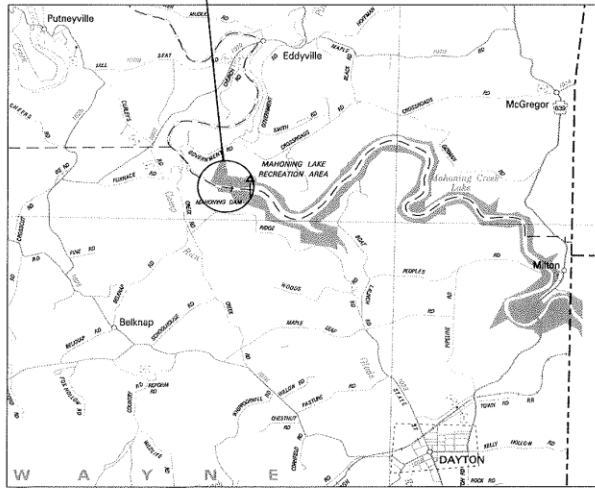

MAP SOURCE: 2005 PENNSYLVANIA DEPARTMENT OF TRANSPORTATION
VICINITY MAP
 NOT TO SCALE

McCREA
 FURNACE
 BRIDGE

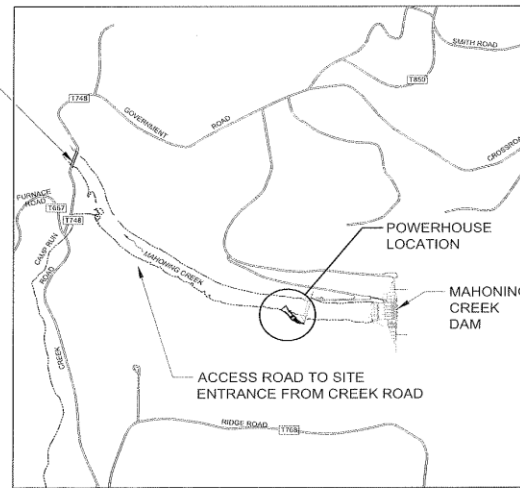

LOCATION MAP
 NOT TO SCALE

DECEMBER 1, 2011
 100% REVIEW ONLY

**Mead
 & Hunt**
 Mead & Hunt, Inc.
 6501 Watts Road
 Madison, WI 53719
 608.273.6380
 Fax: 608.273.6391
 www.meadhunt.com

MAHONING CREEK HYDROELECTRIC COMPANY, LLC
 MAHONING CREEK HYDROELECTRIC PROJECT
 MAHONING CREEK, ARMSTRONG COUNTY, PA

FOR REVIEW ONLY
 NOT FOR CONSTRUCTION
 DRAWING NO: 12555
 REV: 01214-00-11001
 DATE: APRIL 3, 2012
 DRAWN BY: GJK
 CHECKED BY: CAJ
 DESIGNED BY: GJK
 SHEET NUMBER:
 TOTAL SHEETS:
TITLE SHEET

G-001

CONTAINS CRITICAL ENERGY INFRASTRUCTURE INFORMATION - DO NOT RELEASE