
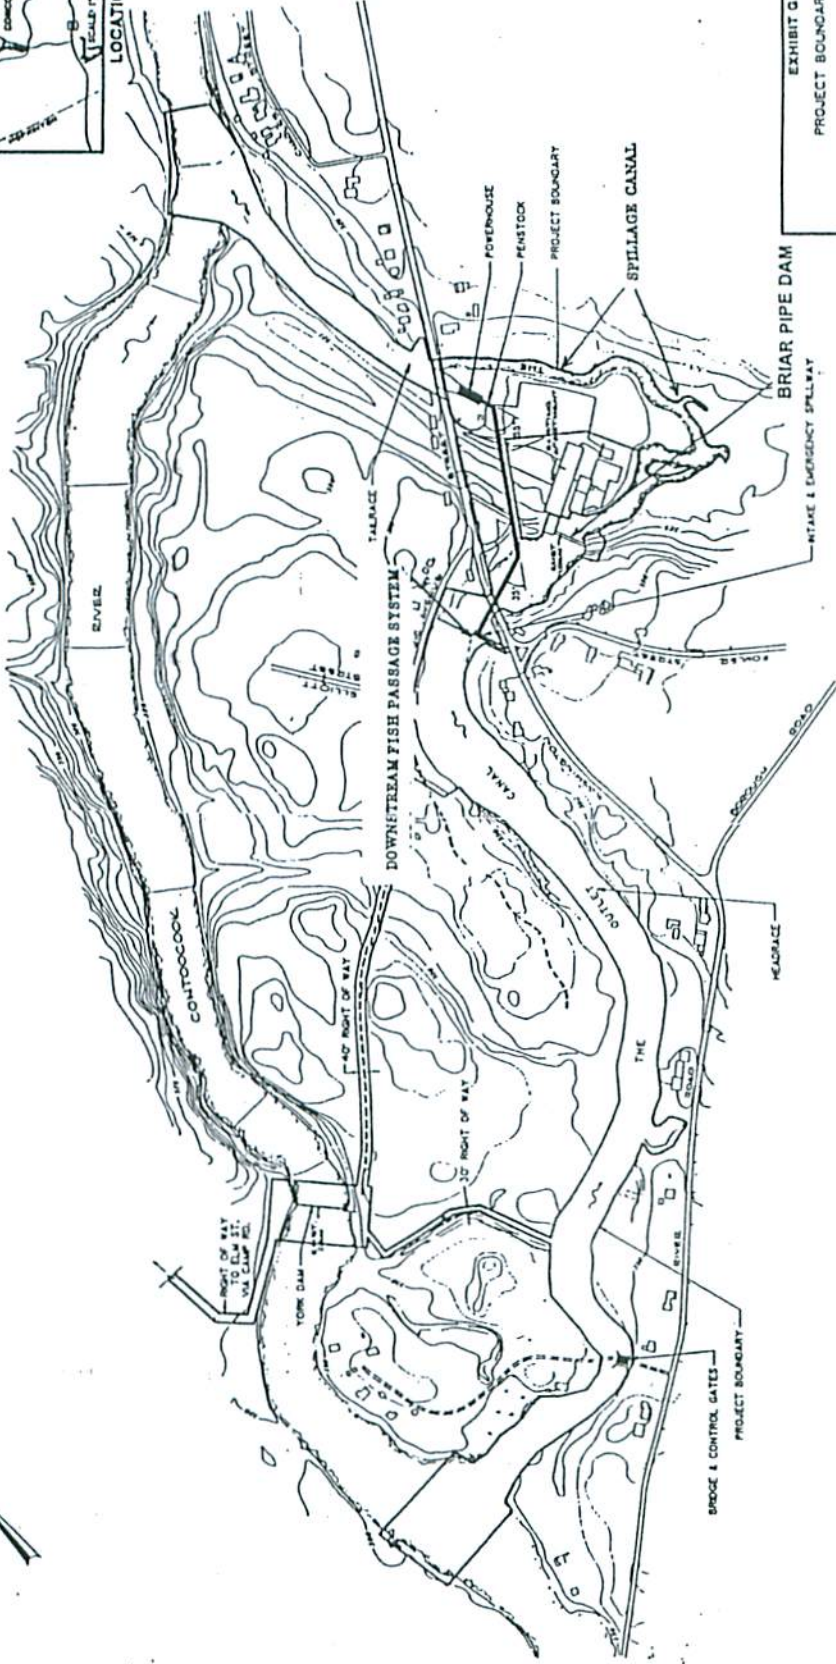


APPENDIX 3-1  
PROJECT BOUNDARY MAP

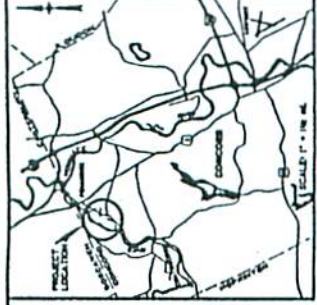

SHEET 1 OF 1  
 EXHIBIT G  
 PROJECT BOUNDARY PLAN  
 ROLFE CANAL HYDROELECTRIC PROJECT  
 CONCORD/PENACOOK, NEW HAMPSHIRE  
 FERC NO. 3240-NH  
 MARCH 1989  
 SCALE: 1" = 200'

THIS DRAWING IS A PART OF THE APPLICATION FOR LICENSE MADE BY THE UNDERSIGNED THE 12th DAY OF JANUARY 1988.  
 ERIC WYBRO ASSOCIATES  
 BY ERIC WYBRO ASSOCIATES ITS GENERAL PARTNER  
 11 HONOLULU AVENUE, FAIRHAVEN



FIGURE 2  
 22-90-7