
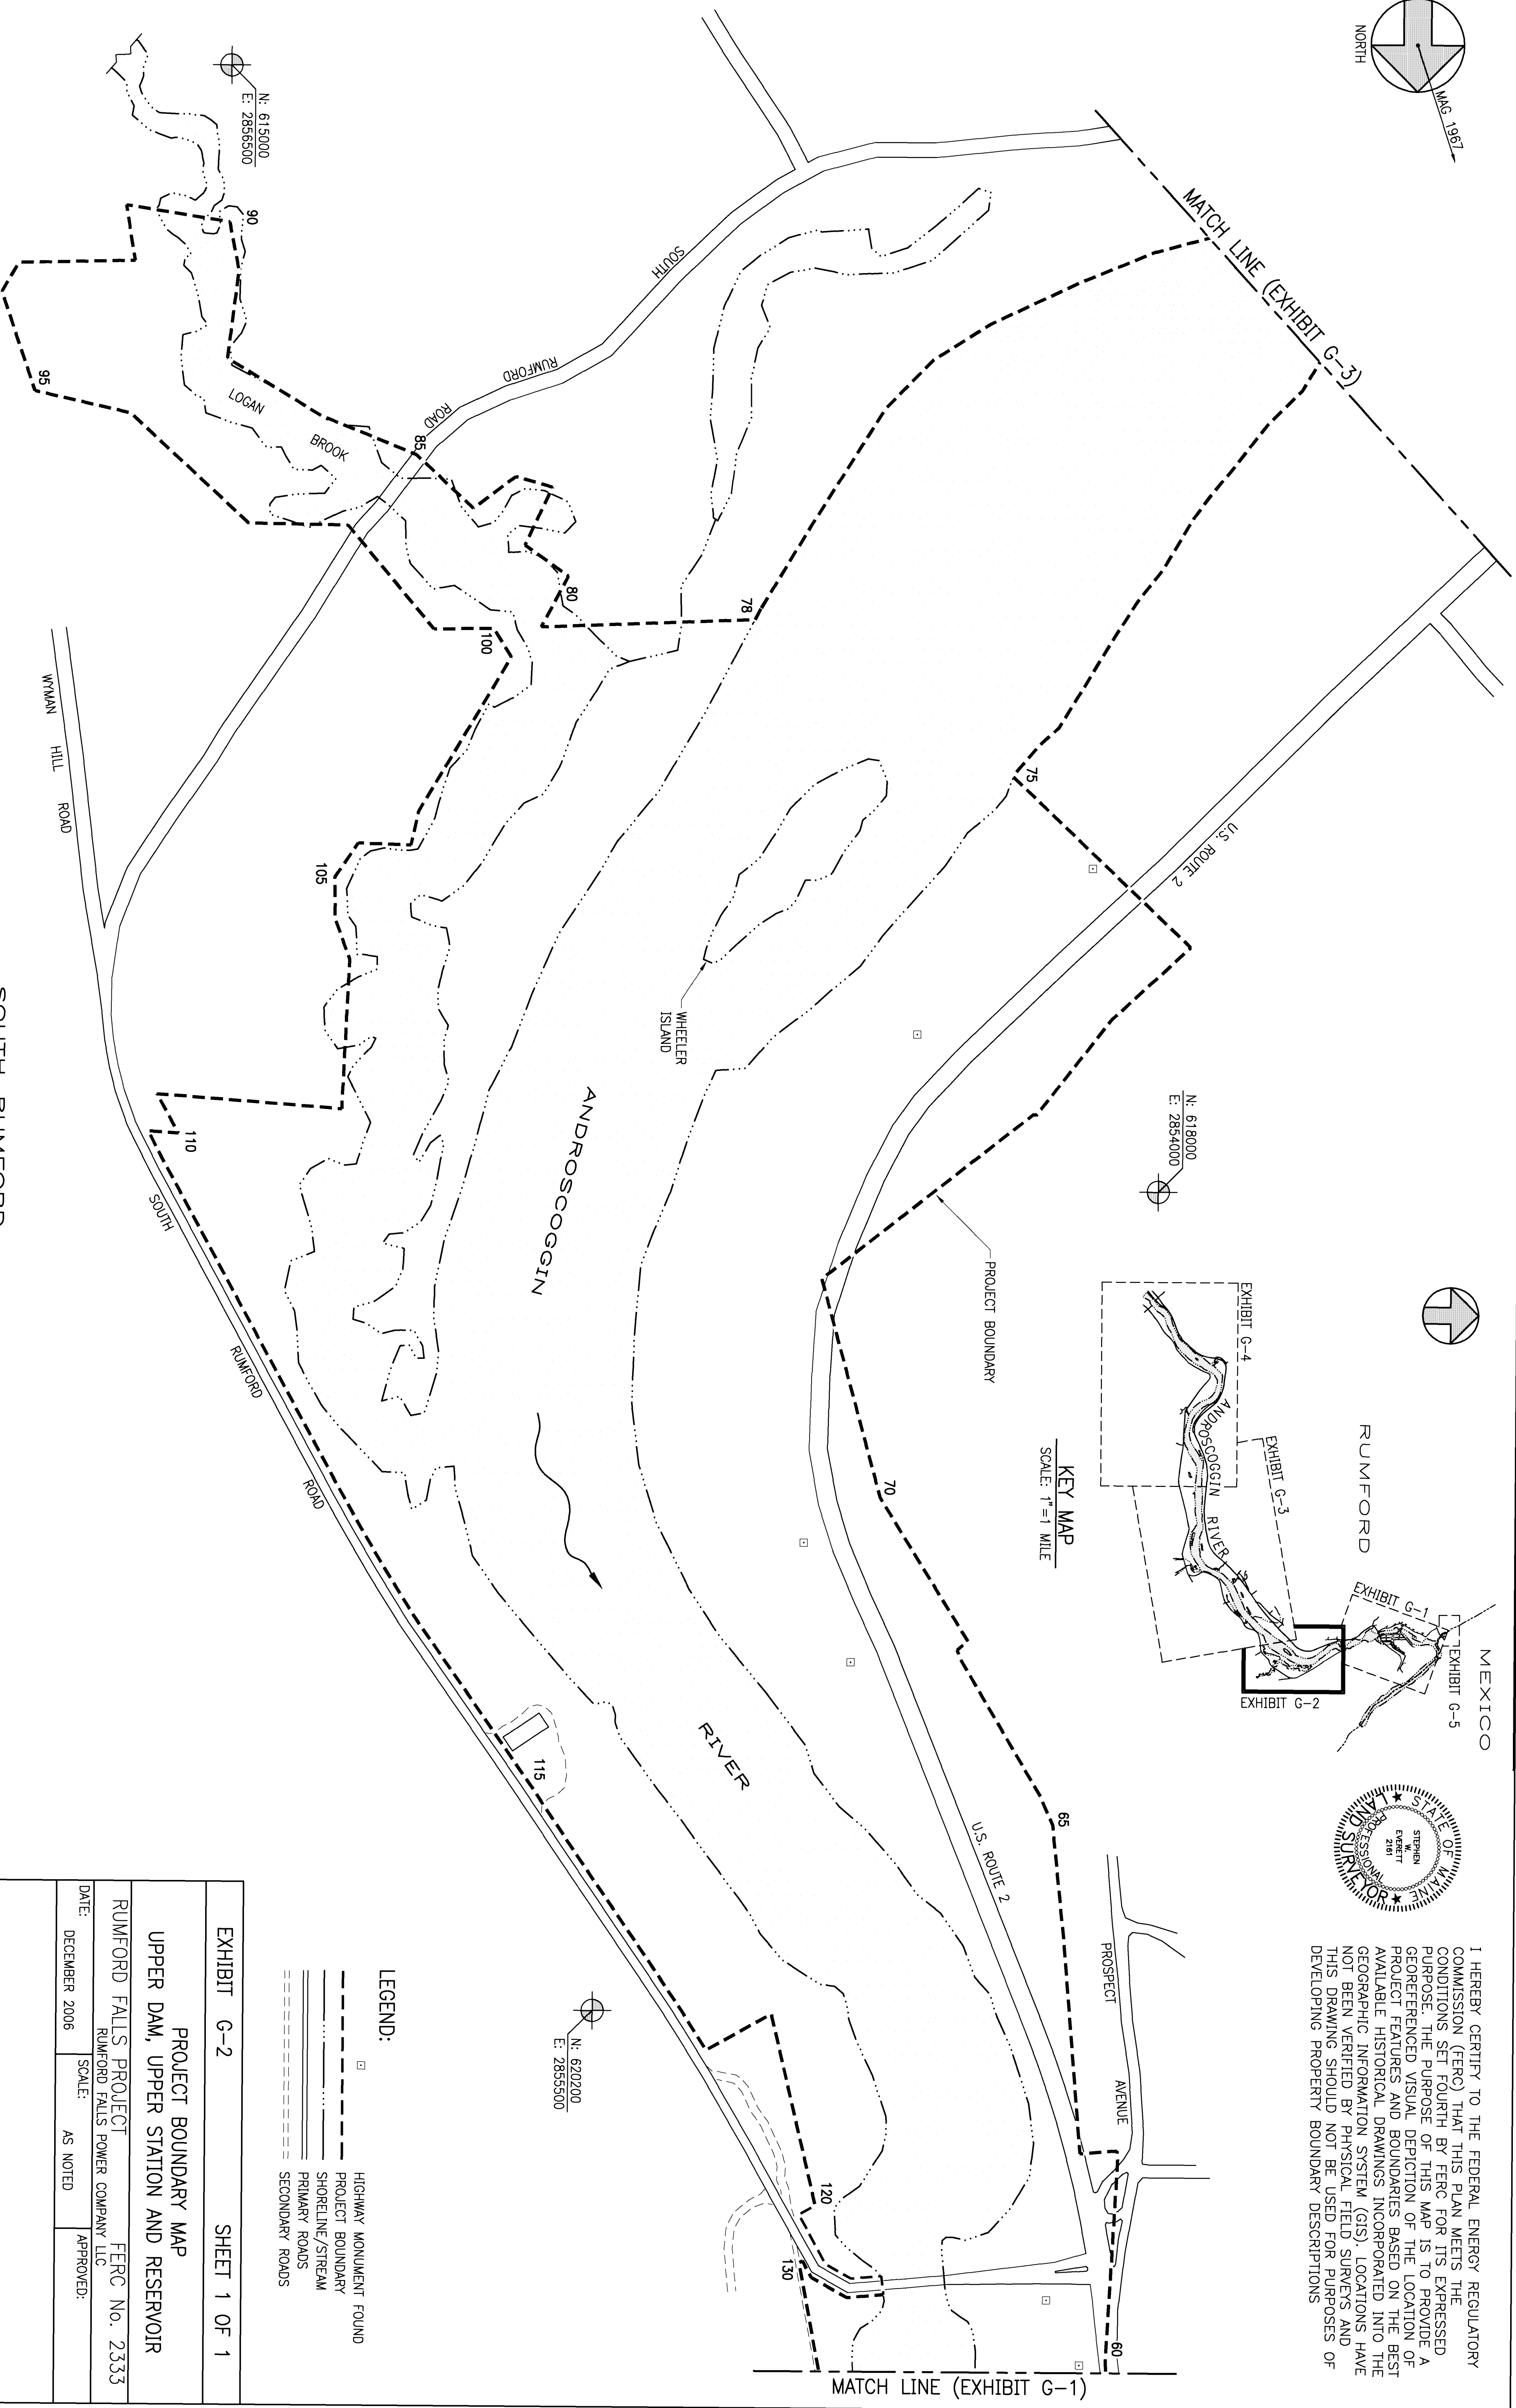


I HEREBY CERTIFY TO THE FEDERAL ENERGY REGULATORY COMMISSION (FERC) THAT THIS PLAN MEETS THE CONDITIONS SET FORTH BY FERC FOR ITS EXPRESSED PURPOSE. THE PURPOSE OF THIS MAP IS TO PROVIDE A REFERENCED VISUAL DEPICTION OF THE LOCATION OF PROJECT FEATURES AND BOUNDARIES BASED ON THE BEST AVAILABLE HISTORICAL DRAWINGS INCORPORATED INTO THE GEOGRAPHIC INFORMATION SYSTEM (GIS). LOCATIONS HAVE NOT BEEN VERIFIED BY PHYSICAL FIELD SURVEYS AND THIS DRAWING SHOULD NOT BE USED FOR PURPOSES OF DEVELOPING PROPERTY BOUNDARY DESCRIPTIONS

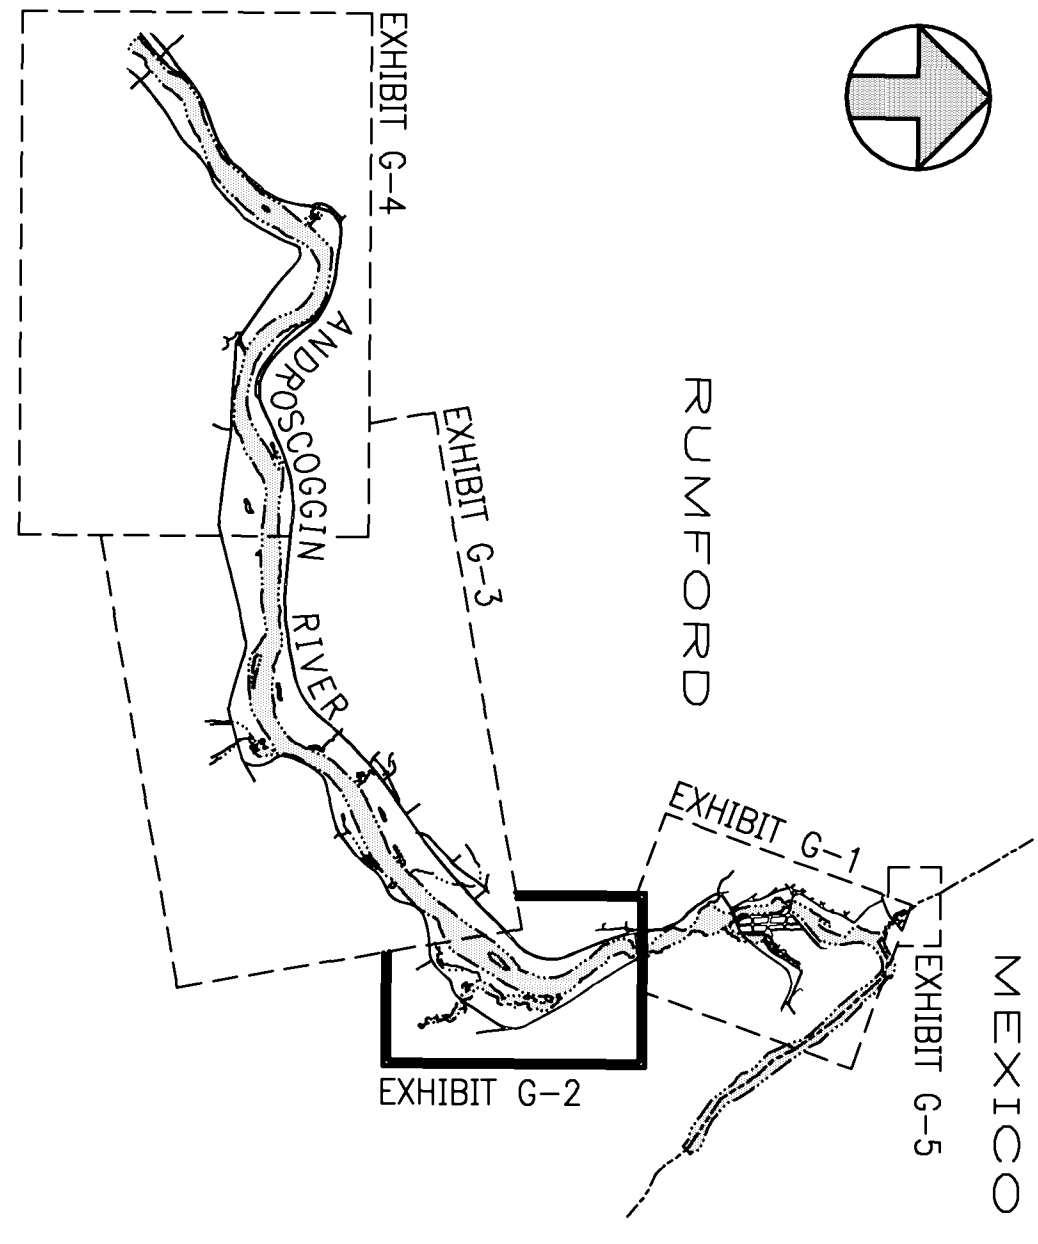

- LEGEND:**
- HIGHWAY MONUMENT FOUND
 - PROJECT BOUNDARY
 - PROJECT BOUNDARY
 - SHORELINE/STREAM
 - PRIMARY ROADS
 - SECONDARY ROADS

EXHIBIT G-2	SHEET 1 OF 1
PROJECT BOUNDARY MAP	
UPPER DAM, UPPER STATION AND RESERVOIR	
RUMFORD FALLS PROJECT	
RUMFORD FALLS POWER COMPANY LLC	
DATE: DECEMBER 2006	APPROVED:
SCALE: AS NOTED	

REFERENCE COORDINATE METADATA
 PROJECTION - MAINE STATE PLANE
 DATUM - NAD83
 ZONE - WEST
 UNITS - U.S. SURVEY FEET

SCALE: 1"=200'
 200 100 0 200 FT
 Non - Internet Public